


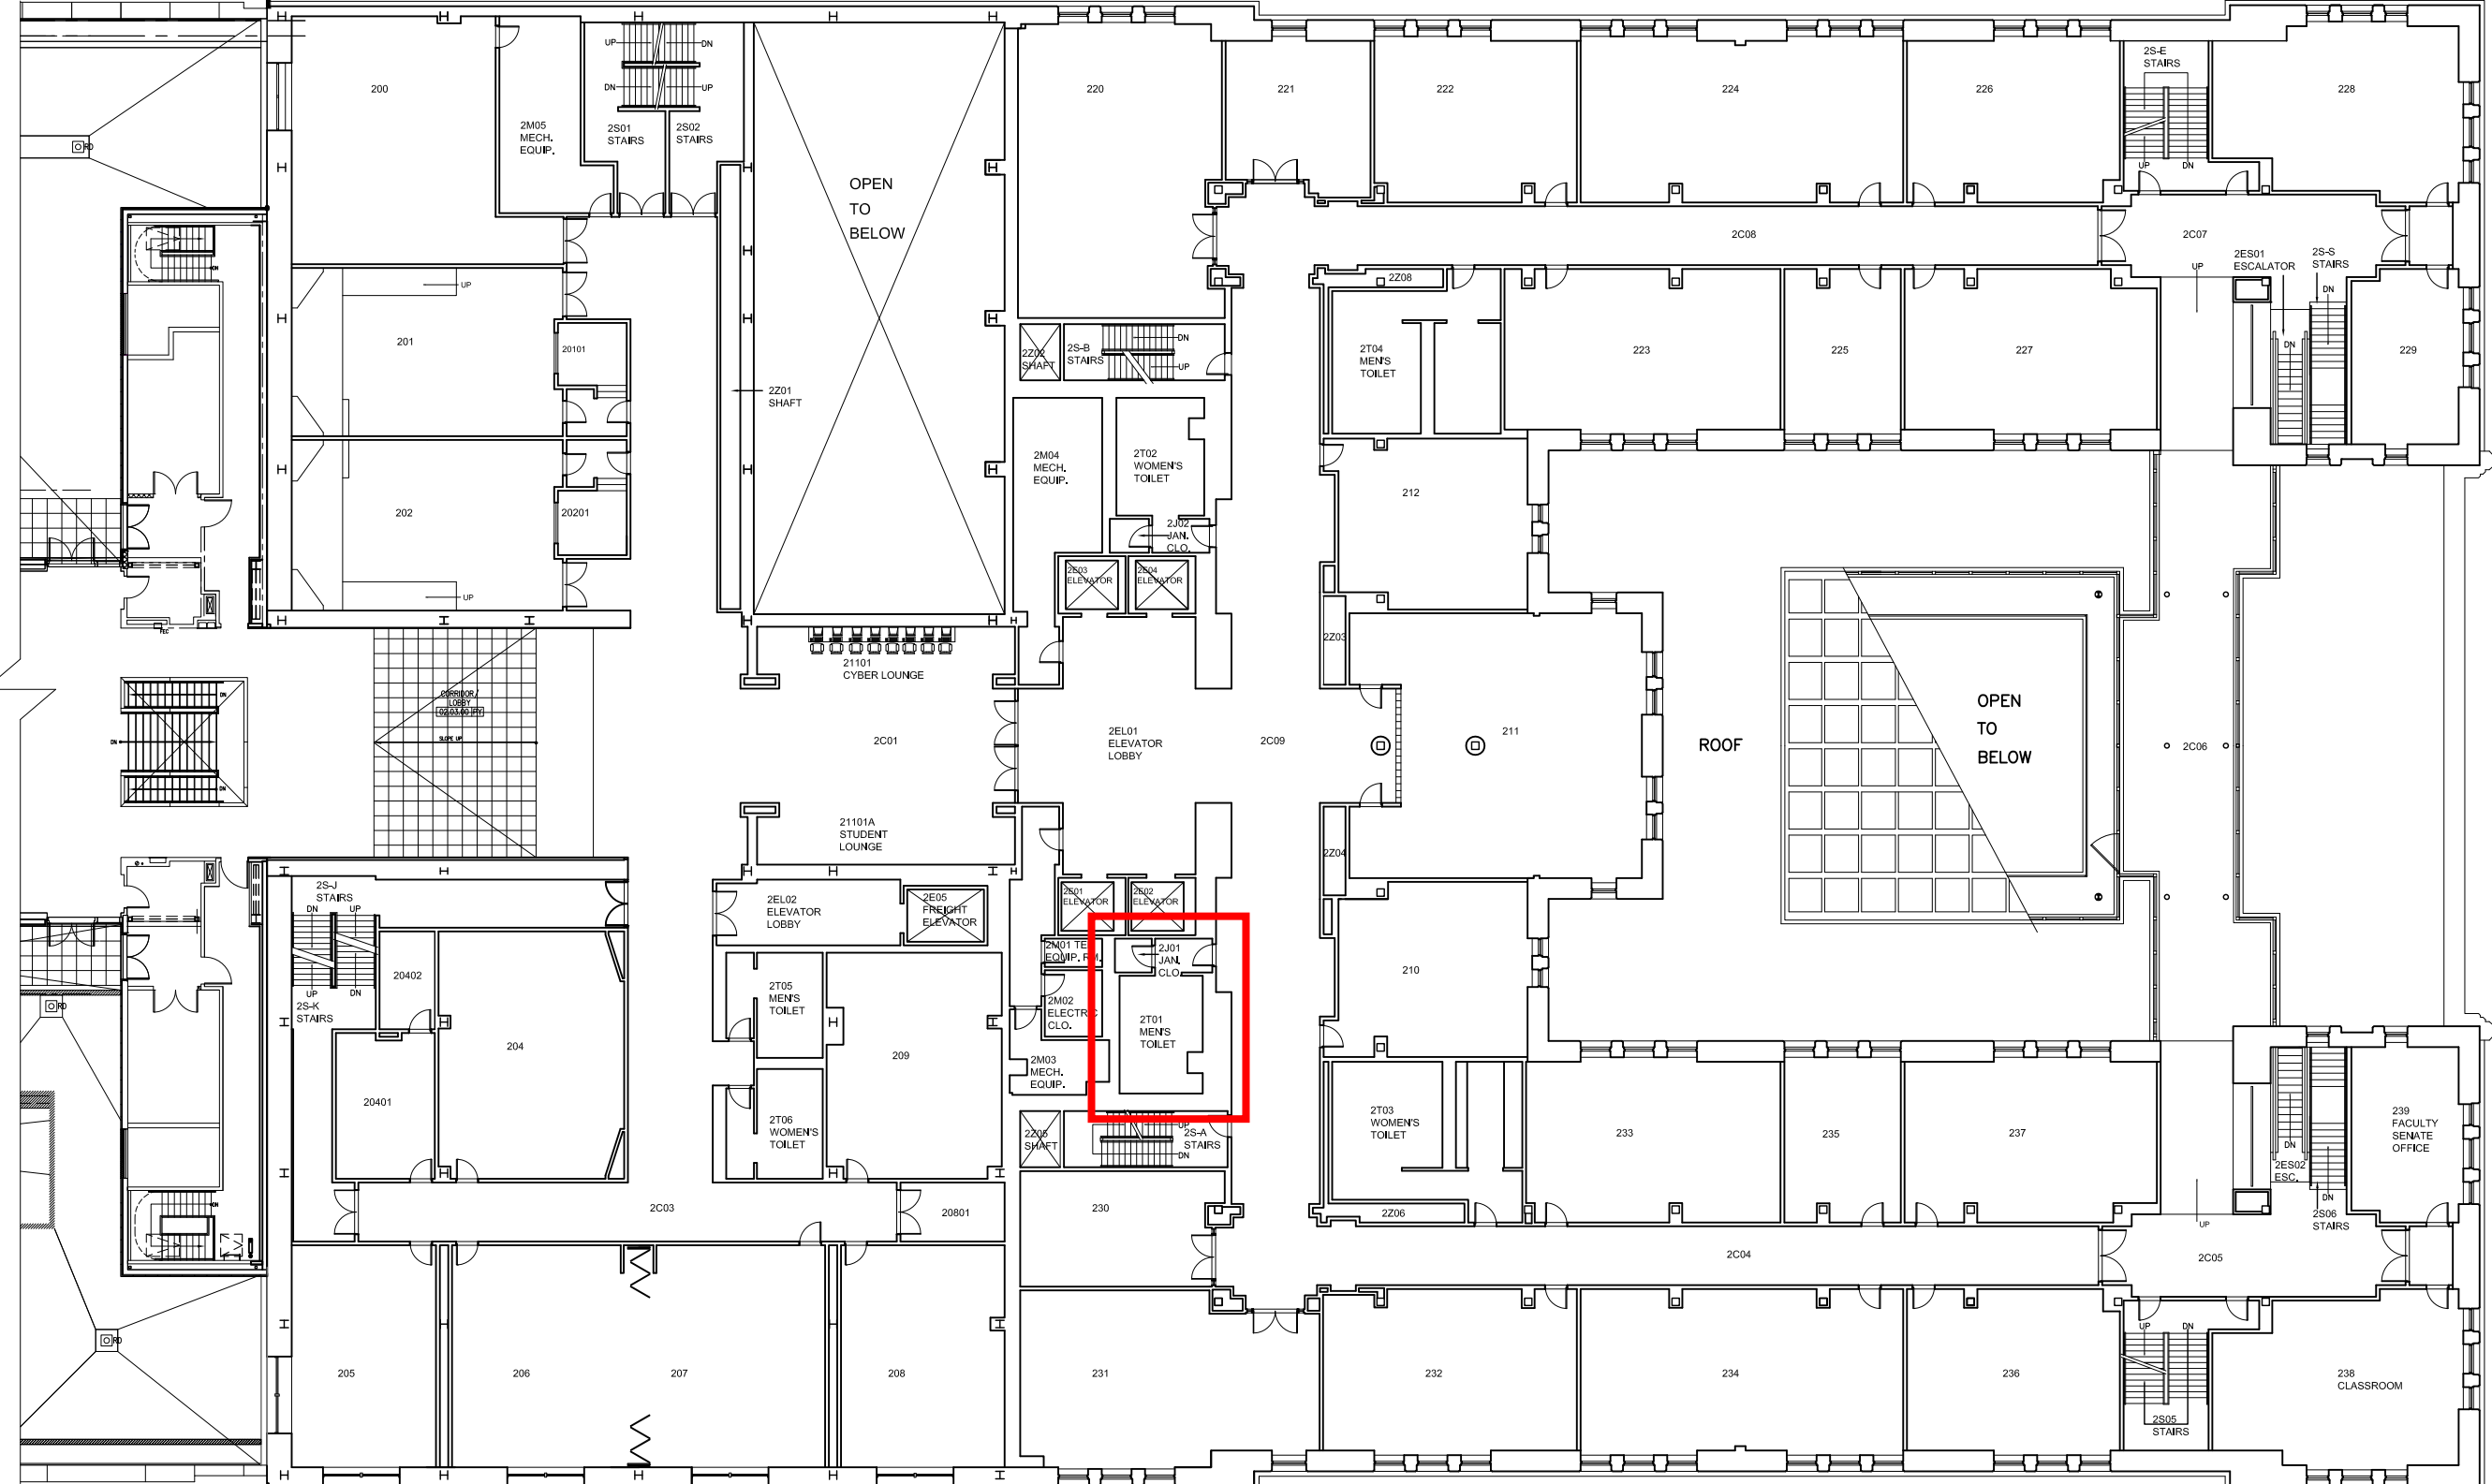


EXPANSION PROJECT EXISTING BUILDING
HAAREN HALL



EXPANSION PROJECT EXISTING BUILDING
HAAREN HALL

GRAPHIC SCALE

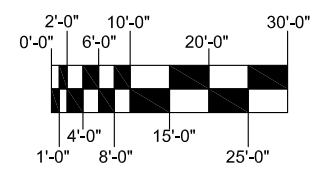

HAAREN HALL BUILDING
SECOND FLOOR

JOHN JAY COLLEGE OF CRIMINAL JUSTICE
899 10TH AVENUE NEW YORK, NY 10019

Scale : Not to Scale

Release Version : 01-02-14

